




Cad tegninger:

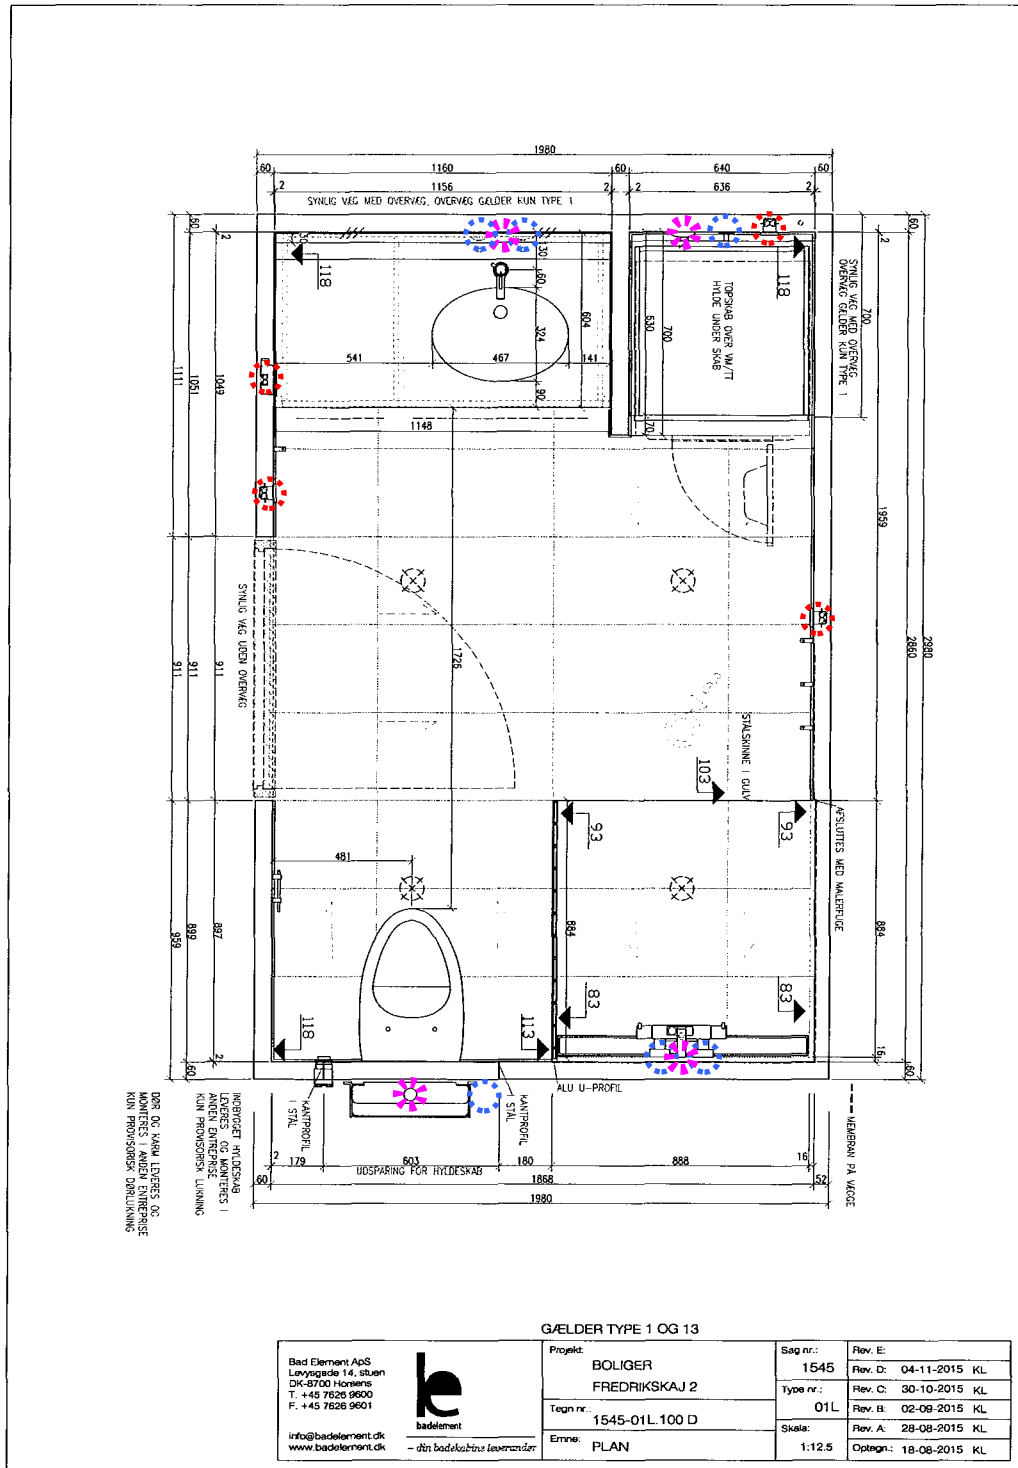


Cad tegninger:

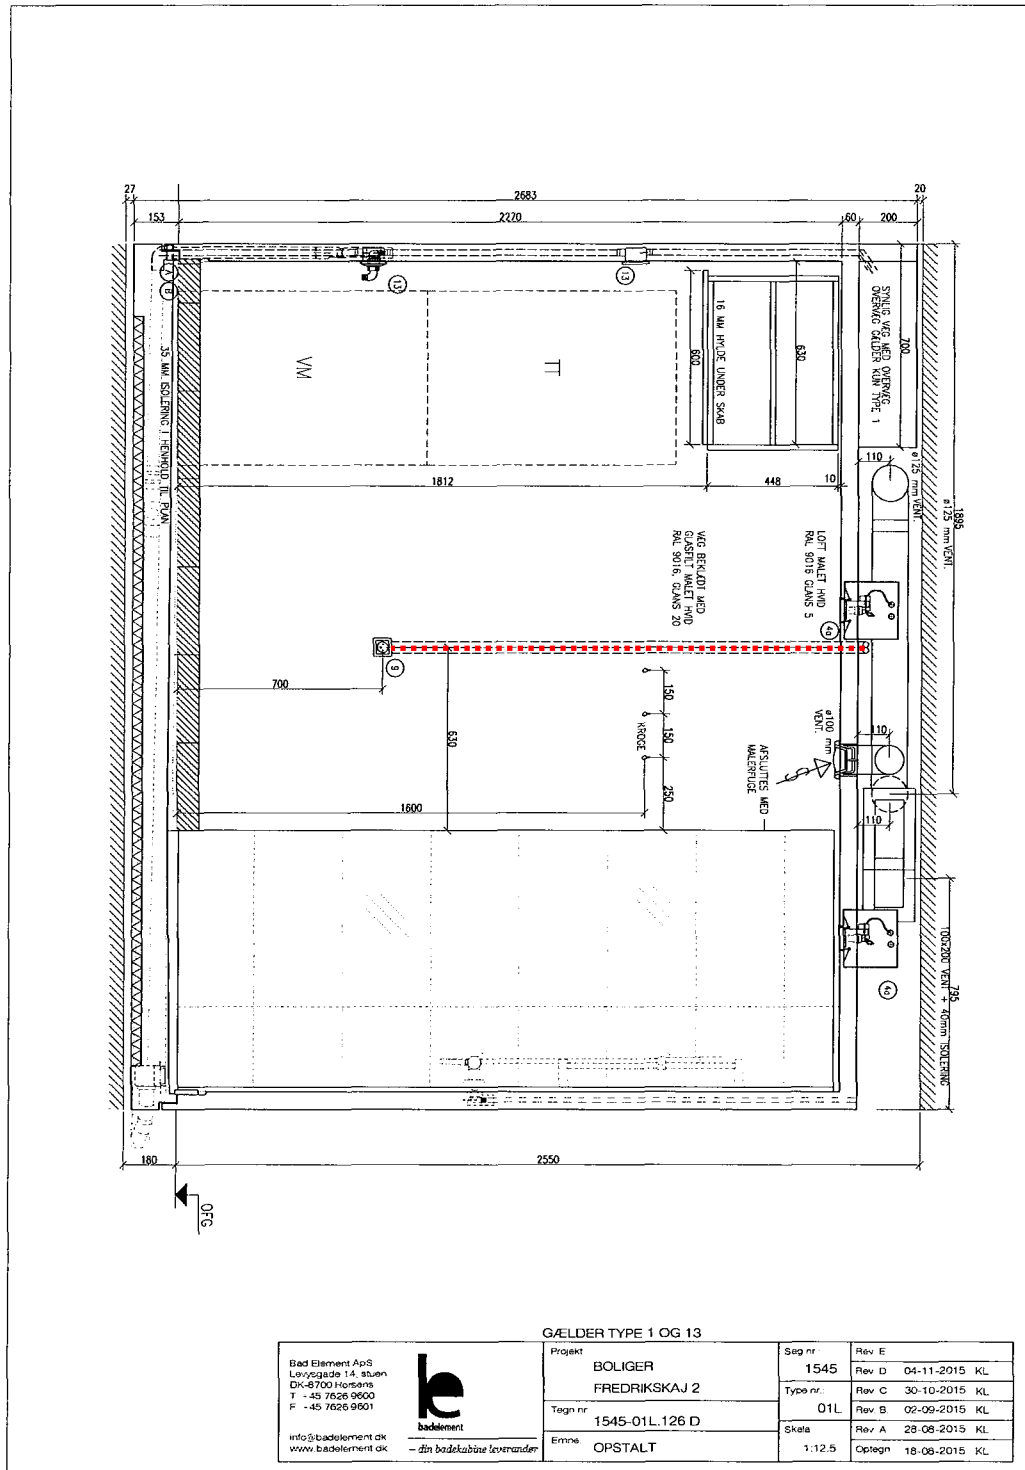

GÆLDER TYPE 1 OG 13

Bad Element ApS Lørringgade 14, stuen DK-8700 Hørsholm T - 45 7626 9600 F - 45 7626 9601 info@badelement.dk www.badelement.dk  - din badekabine leverandør	Projekt BOLIGER FREDRIKSKAJ 2	Sep nr 1545	Rev E Rev D 04-11-2015 KL
	Tegn nr 1545-01L.126 D	Type nr 01L	Rev C 30-10-2015 KL Rev B 02-09-2015 KL
	Emne OPSTALT	Skala 1:12,5	Rev A 28-08-2015 KL Optegn 18-08-2015 KL

Cad tegninger:

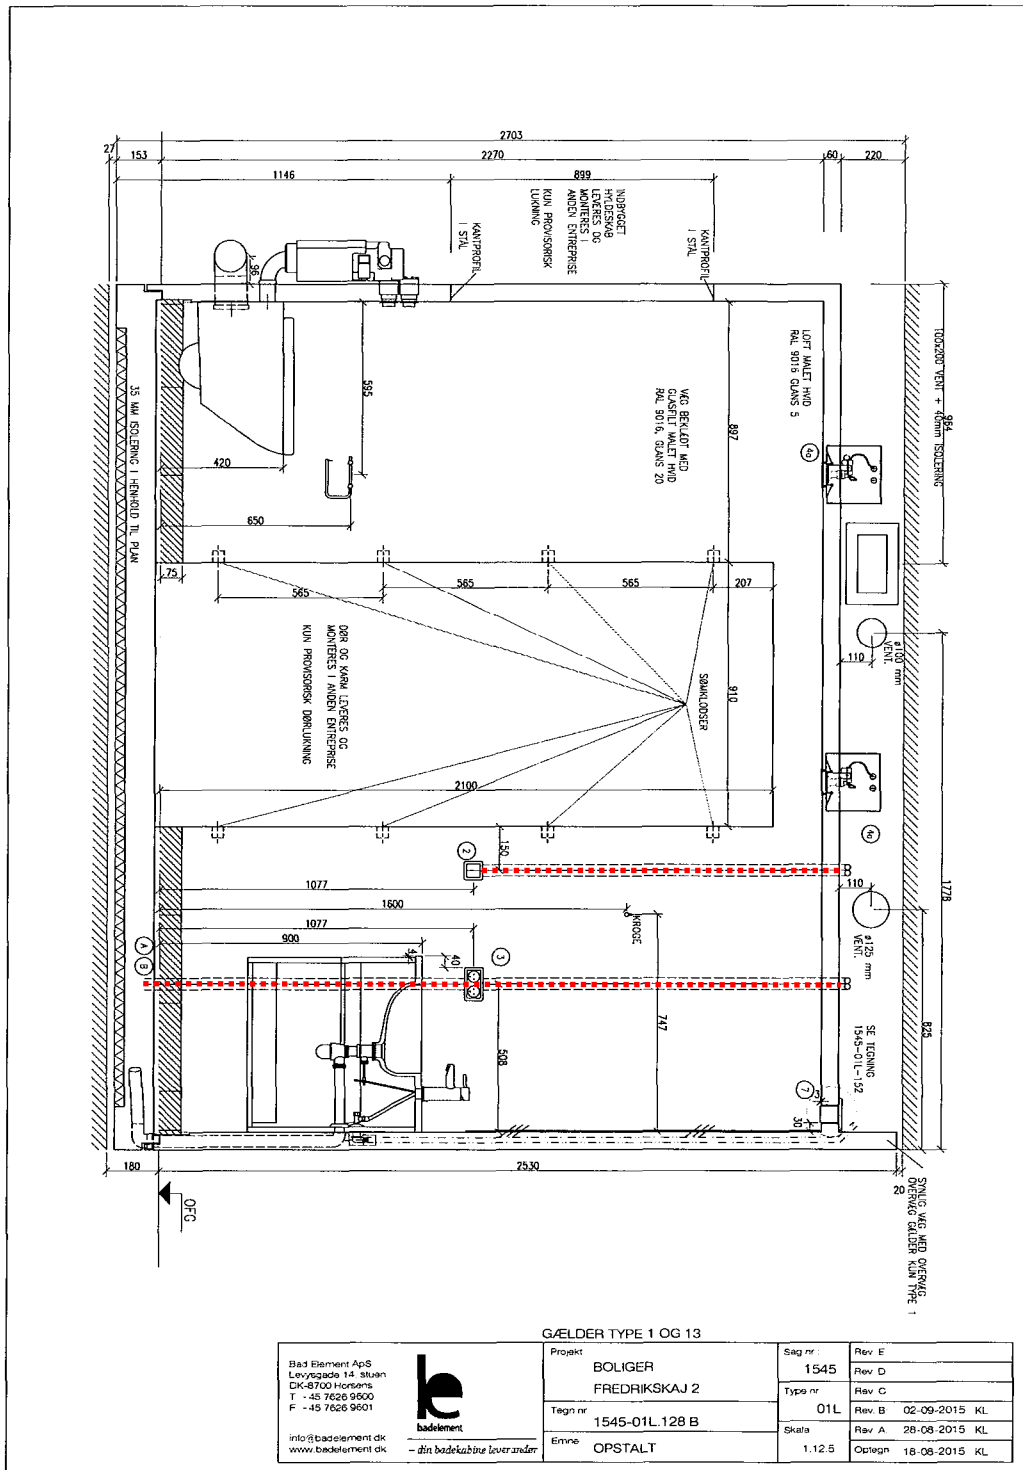

Cad tegninger:

